


FOR INFORMATION ONLY
 NOT FOR CONSTRUCTION

SITE KEYNOTE LEGEND

- 1.1 TYPICAL BARRIER CURB. REFER TO DETAIL 8/A001
- 1.2 TYPICAL PAVED CURB. REFER TO DETAIL 7/A001
- 2.1 PAINTED PARKING LINES - COLOUR: YELLOW
- 2.2 PAINTED ROAD HATCH - COLOUR: YELLOW
- 2.3 PAINTED STOP LINE - COLOUR: WHITE
- 3 PAINTED BARRIER-FREE PARKING SYMBOL. REFER TO DETAIL 4/A001
- 4 H/C ACCESSIBLE DESIGNATED SIGN. REFER TO DETAIL 3/A001
- 5 PAVED LOW PROFILE CONCRETE WHEEL STOP. 600MM FROM FACE OF CURB TO CENTRE OF STOP
- 6.1 BOLLARD LIGHTS
- 6.2 COLUMN LIGHTS
- 6.3 LIGHT POLE
- 8.1 ALBERTA STANDARD H/C RAMP. REFER TO DETAIL 2/A001
- 9 RAISED CROSSWALK. REFER TO DETAIL 9/A001
- 10 EXISTING PULL BOX
- 11.1 STOP SIGN. REFER TO DETAIL 6/A001
- 11.2 PARKING PROHIBITED SIGN (LOADING ZONE). REFER TO DETAIL 5/A001
- 11.3 PARKING PROHIBITED SIGN (FIRE LANE). REFER TO DETAIL 5/A001
- 11.4 PEDESTRIAN CROSSWALK SIGN. REFER TO DETAIL 5/A001
- 12.1 1.0 M HIGH PREFABRICATED FENCE. REFER TO DETAIL 10/A001
- 12.2 1.0 M HIGH PREFABRICATED FENCE GATE
- 13 PARKADE EXHAUST LOCATION AT FACE OF RAMP WALL
- 14 RAISED PARKADE FRESH AIR INTAKE
- 15 PARKADE EXHAUST DUCT BANK
- 16 ELECTRICAL TRANSFORMER
- 17 GAS METER ROOM AT P2 LEVEL
- 18 WATER METER ROOM AT P1 LEVEL

ENLARGED SITE PLAN LEGEND

- PROJECT SCOPE LINE
- PERMIT SCOPE LINE
- PROPERTY LINE
- SETBACK LINE
- URW / EASEMENT
- PROPOSED URW
- AREA TO BE UNDER A SEPARATE PERMIT
- AREA TO BE UNDER A SEPARATE PERMIT
- HARDSCAPE REFER TO LANDSCAPE PLANS
- SAW-CUT CONCRETE REFER TO LANDSCAPE PLANS
- SOFTSCAPE REFER TO LANDSCAPE PLANS
- PROPOSED FIRE HYDRANT LOCATION
- EXISTING SITE LIGHTING
- EXISTING FIRE HYDRANT
- PROPOSED FIRE HYDRANT
- PRIMARY ENTRY
- TO BE DEMOLISHED

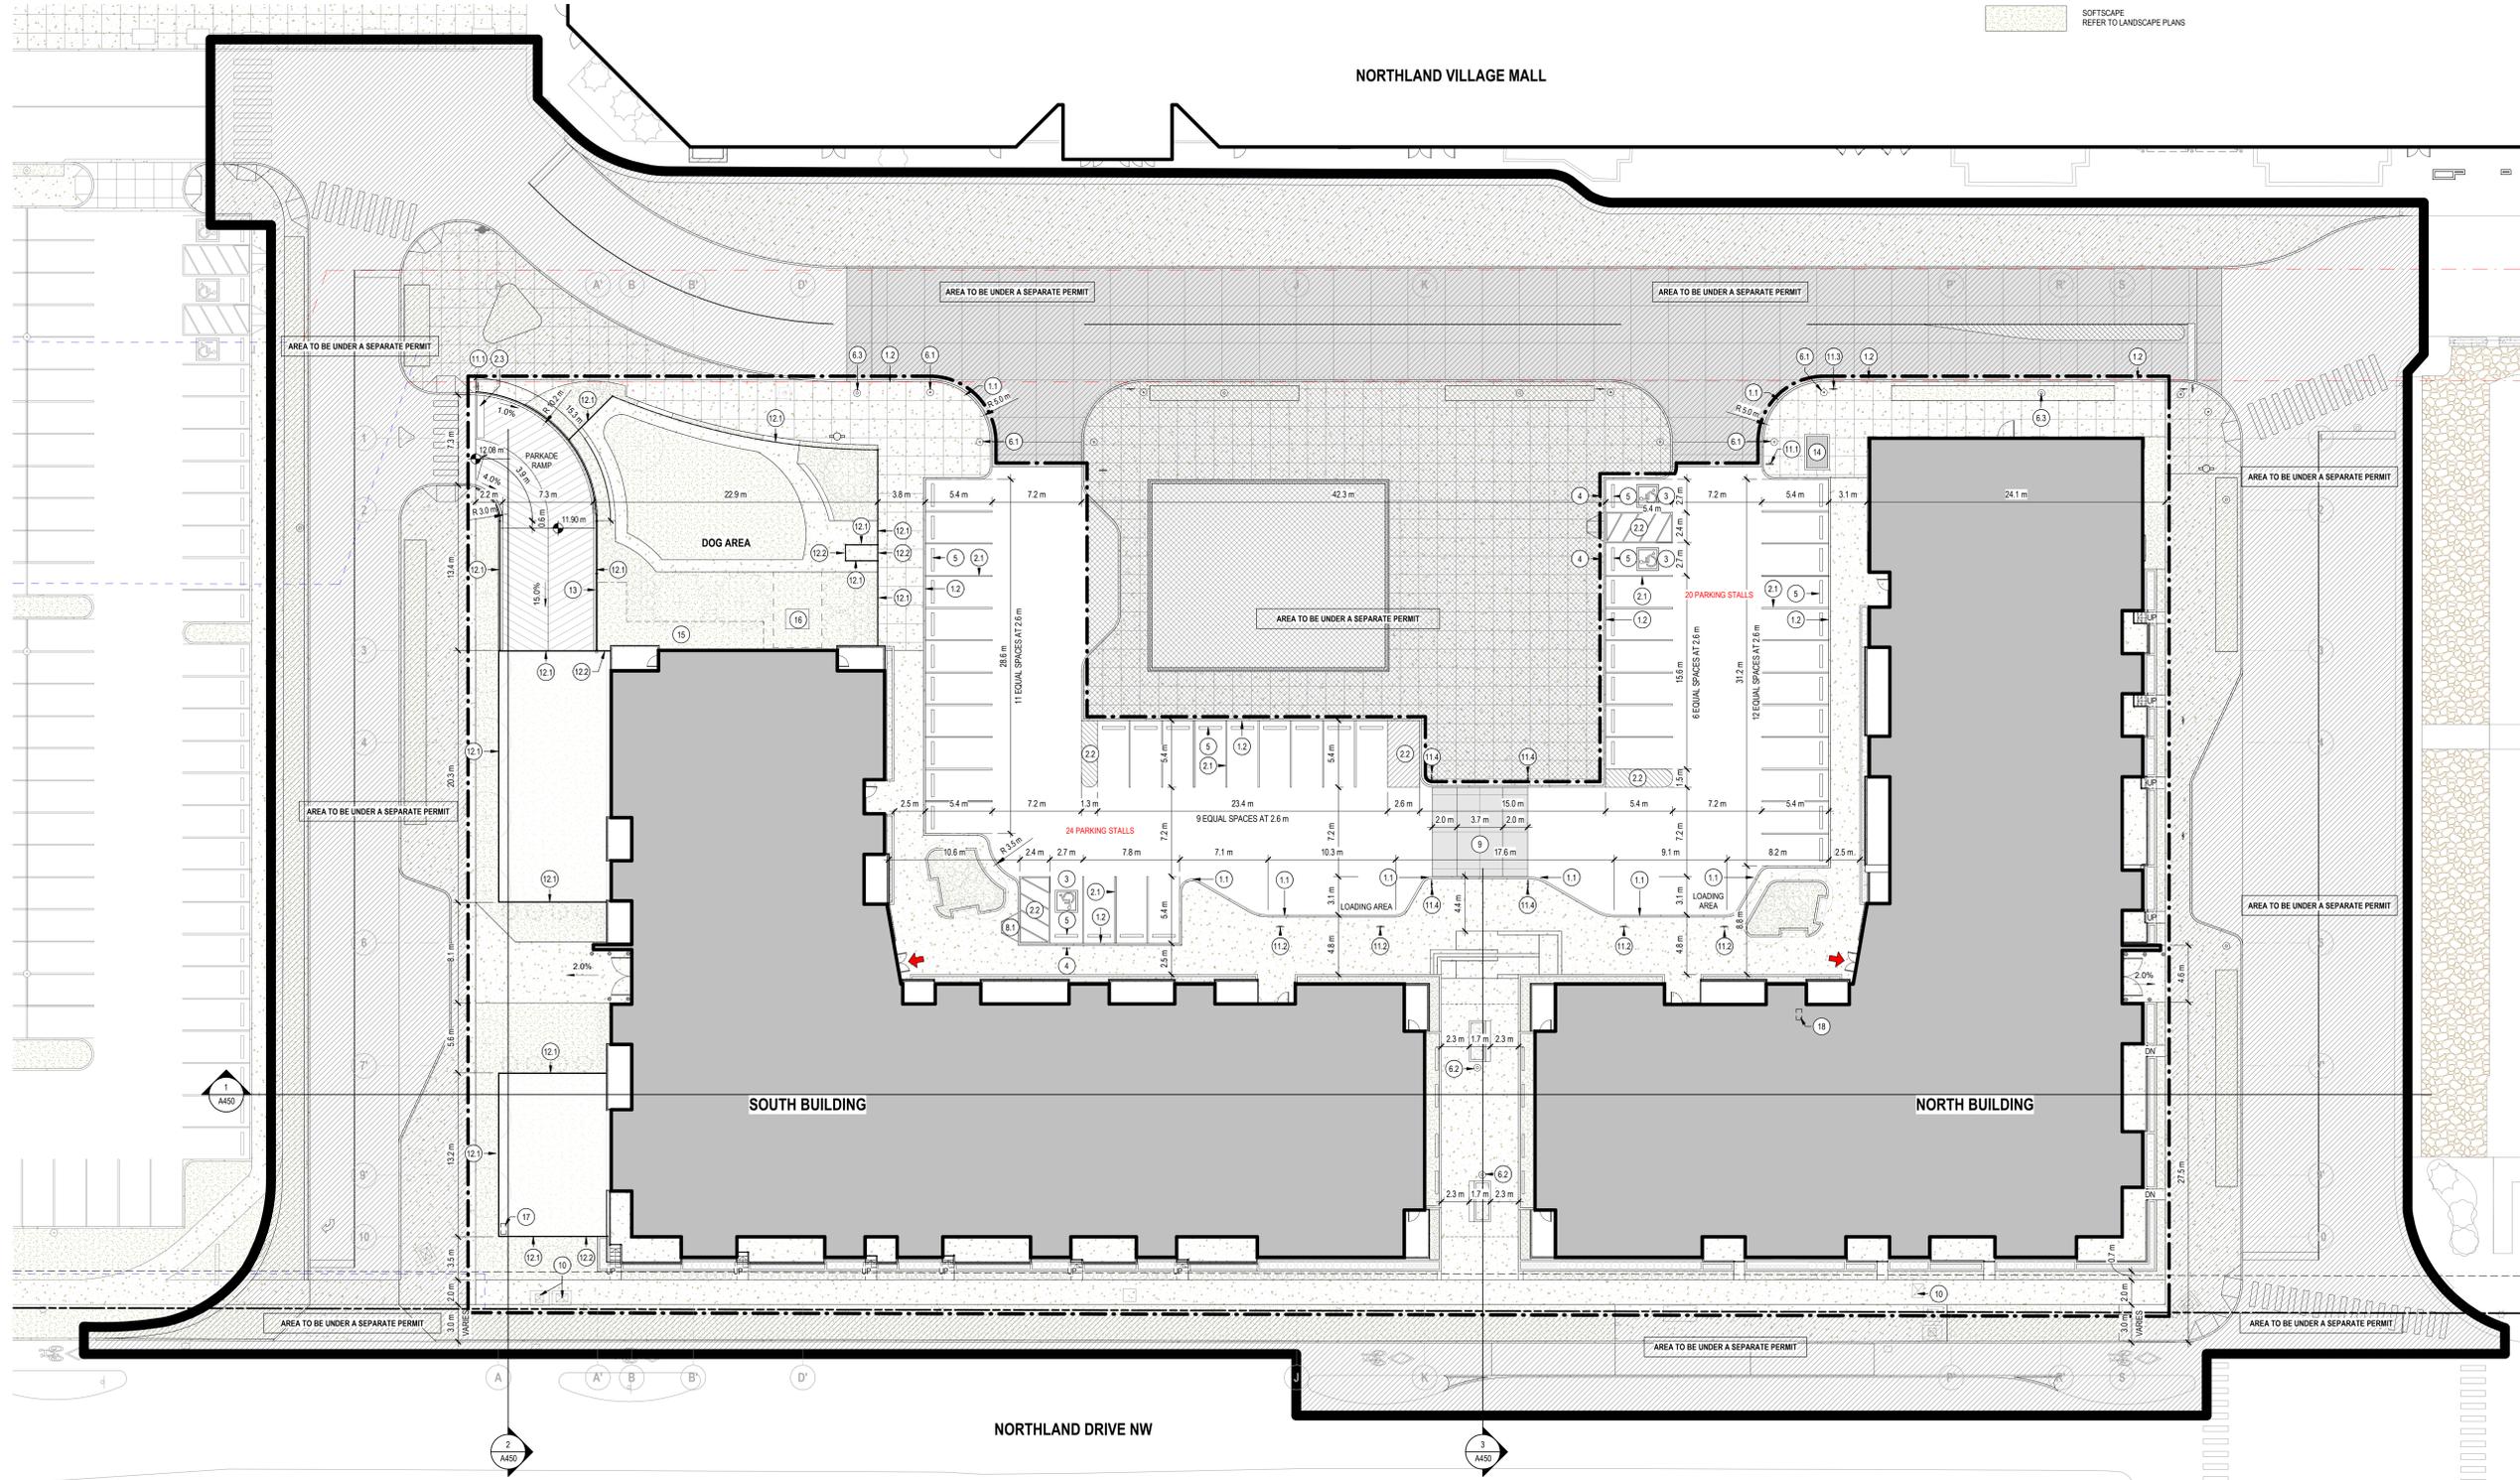

IMPERIAL
 THIS DRAWING IS COPYRIGHTED AND MUST NOT BE USED, REPRODUCED, OR REVISED WITHOUT WRITTEN PERMISSION. ALL DIMENSIONS ARE IN FEET AND INCHES UNLESS OTHERWISE NOTED. VERIFY DIMENSIONS. DO NOT SCALE THIS DRAWING. REPORT INCONSISTENCIES AND OMISSIONS TO THE CONSULTANT FOR CLARIFICATION BEFORE COMMENCING WITH THE WORK. DEVIATIONS FROM THE CONTRACT DOCUMENTS WITHOUT WRITTEN APPROVAL FROM THE CONSULTANT ARE SUBJECT TO CORRECTION AT THE CONTRACTOR'S EXPENSE.

- ARCHITECT & PRIME CONSULTANT**
 DIALOG
 300 - 134 11 AVENUE SE
 CALGARY, AB T2G 0X5
 Tel: 403.245.5501 Fax: 403.229.0504
- CIVIL ENGINEER**
 JES & MARTIN CONSULTANTS LTD.
 9 - 2811 37 AVENUE NE
 CALGARY, AB T1Y 5V7
 Tel: 403.245.5501 Fax: 404.597.9061
- LANDSCAPE ARCHITECT**
 DIALOG
 300 - 134 11 AVENUE SE
 CALGARY, AB T2G 0X5
 Tel: 403.245.5501 Fax: 403.229.0504
- STRUCTURAL ENGINEER**
 DIALOG
 300 - 134 11 AVENUE SE
 CALGARY, AB T2G 0X5
 Tel: 403.245.5501 Fax: 403.229.0504
- MECHANICAL ENGINEER**
 REINOLD ENGINEERING GROUP
 110 - 5970 CENTRE STREET SE
 CALGARY, AB T2H 0C1
 Tel: 403.509.1039 Fax:
- ELECTRICAL ENGINEER**
 MILVEY - BANANI ELECTRICAL CONSULTING ENGINEERS
 700 - 110 12 AVENUE SW
 CALGARY, AB T2R 0G7
 Tel: 403.262.2900 Fax:

KEYPLAN
 SEAL

NORTHLAND RESIDENTIAL VILLAGE

5111 NORTHLAND DRIVE NW, CALGARY AB
ENLARGED CONSTRUCTION SITE PLAN
 DRAWN: RCG CHECKED: RCG
 PLOT DATE: 2020-11-06 14:18:43

A111